
## 7kw Dual Pillar

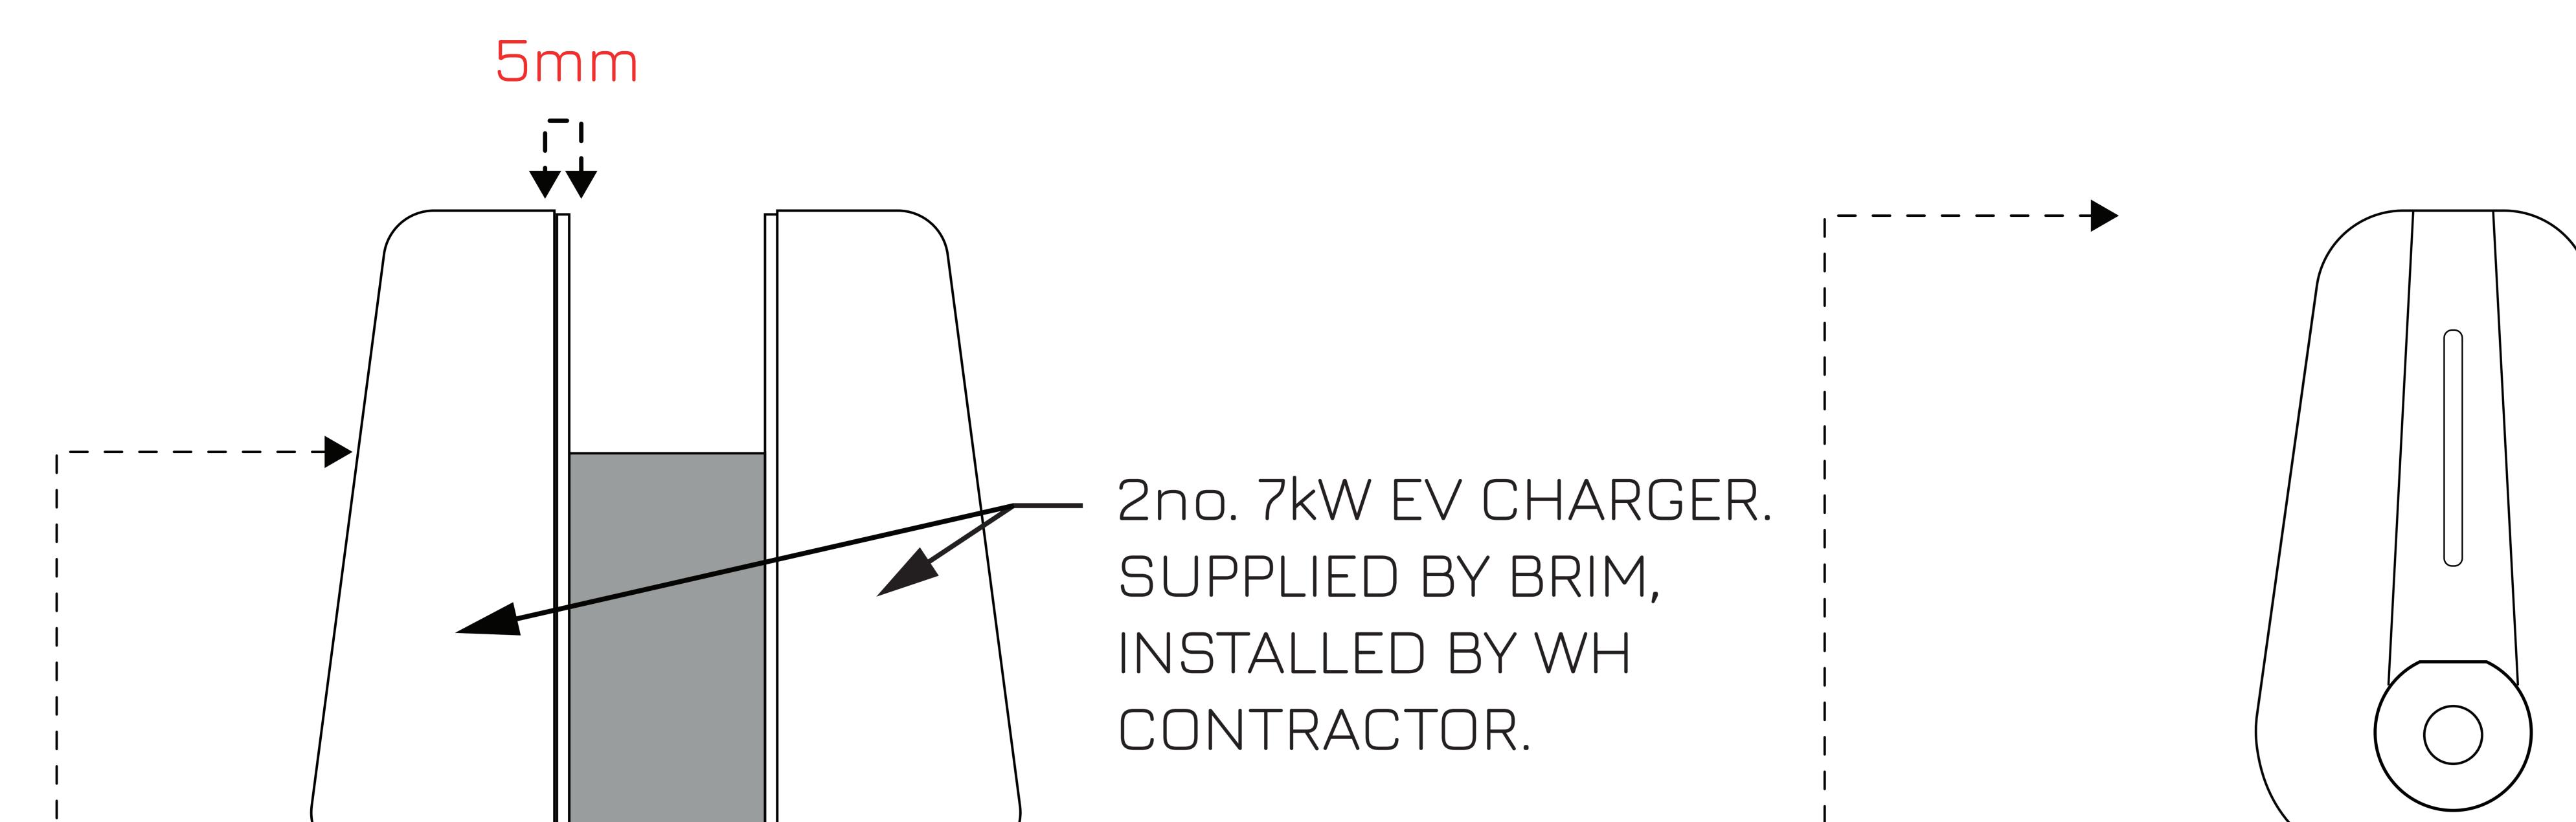



1200 M M 2 WAY EV CHARGER MOUNTING POST. SUPPLIED BY BRIM, INSTALLED BY WH CONTRACTOR.

## BRIM POST FIXED TO STUDS ON BRIM BASE.

300 x 300 x 300mm DEEP BRIM CONCRETE BASE. BRIM GMCP0010 ROOT MOUNTING BASE.

\_ CABLE TO CHARGER IN 96mm DUCT.

